


Part of Section
18 of Township
19S of Range
11E



BASIS OF BEARING - GRID NORTH

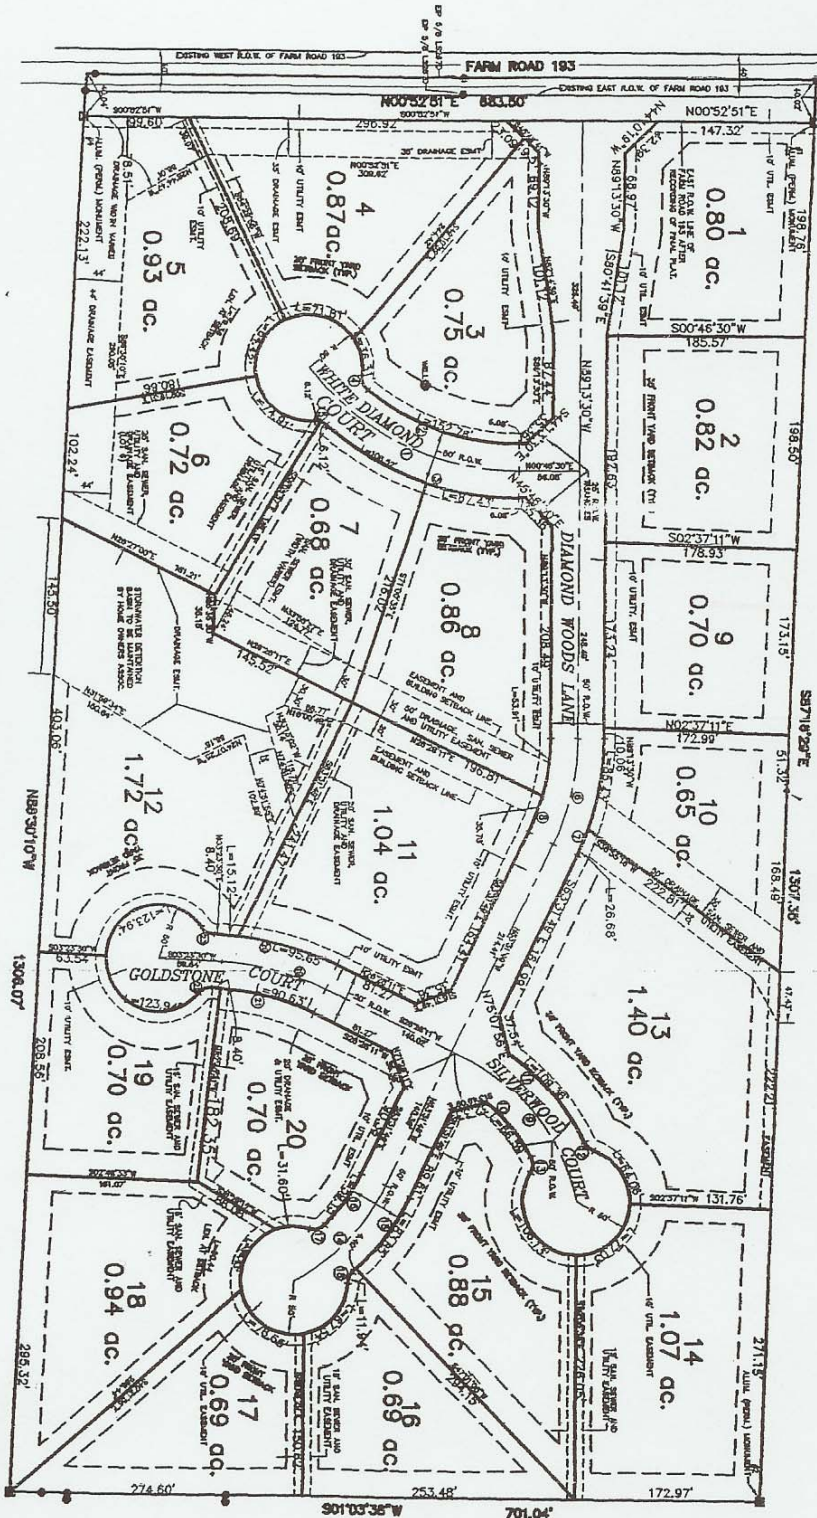

**FINAL PLAT OF
DIAMOND WOODS ESTATES**
A GATED COMMUNITY IN GREENE COUNTY, MISSOURI

OWNER / DEVELOPER
2-D INVESTMENTS INC.
4808 E. BITTERSWEET WAY
SPRINGFIELD, MO. 65808
NEAL W. DARNELL - OWNER
MARILYN DARNELL - OWNER

<p>GREENE COUNTY, MISSOURI</p> <p>FINAL PLAT OF DIAMOND WOODS ESTATES A PLOT ASSIGNMENT DISTRICT (PLD 1304) GREENE COUNTY, MISSOURI</p>		<p>PREPARED FOR MR. 2-D INVESTMENTS INC. 4808 E. BITTERSWEET WAY SPRINGFIELD, MO. 65808</p>	
<p>DESIGNER DOVEY SURVEYING & ENGINEERING 101 S. GORTNER SPRINGFIELD, MO. 65804 PHONE: 472-1111 FAX: 472-1112</p>		<p>DATE: 05/18/08 DRAWN BY: [blank] CHECKED BY: [blank]</p>	
<p>ASSIGNER DOVEY SURVEYING & ENGINEERING</p>		<p>SCALE: [blank] SHEET: 1 OF 1 SHEETS</p>	